


Model "120 X 120"

ENQUIRE S.L. Studiobricks Tel.: +34 609 865 723 Web: www.studiobricks.com
 Calle Aribau 177, 1a  STUDIO BRICKS Mail: info@studiobricks.com
 08036 Barcelona / Spanien NIF: B - 634 04 0 32



A HIGH PERFORMANCE ACOUSTIC BOOTH

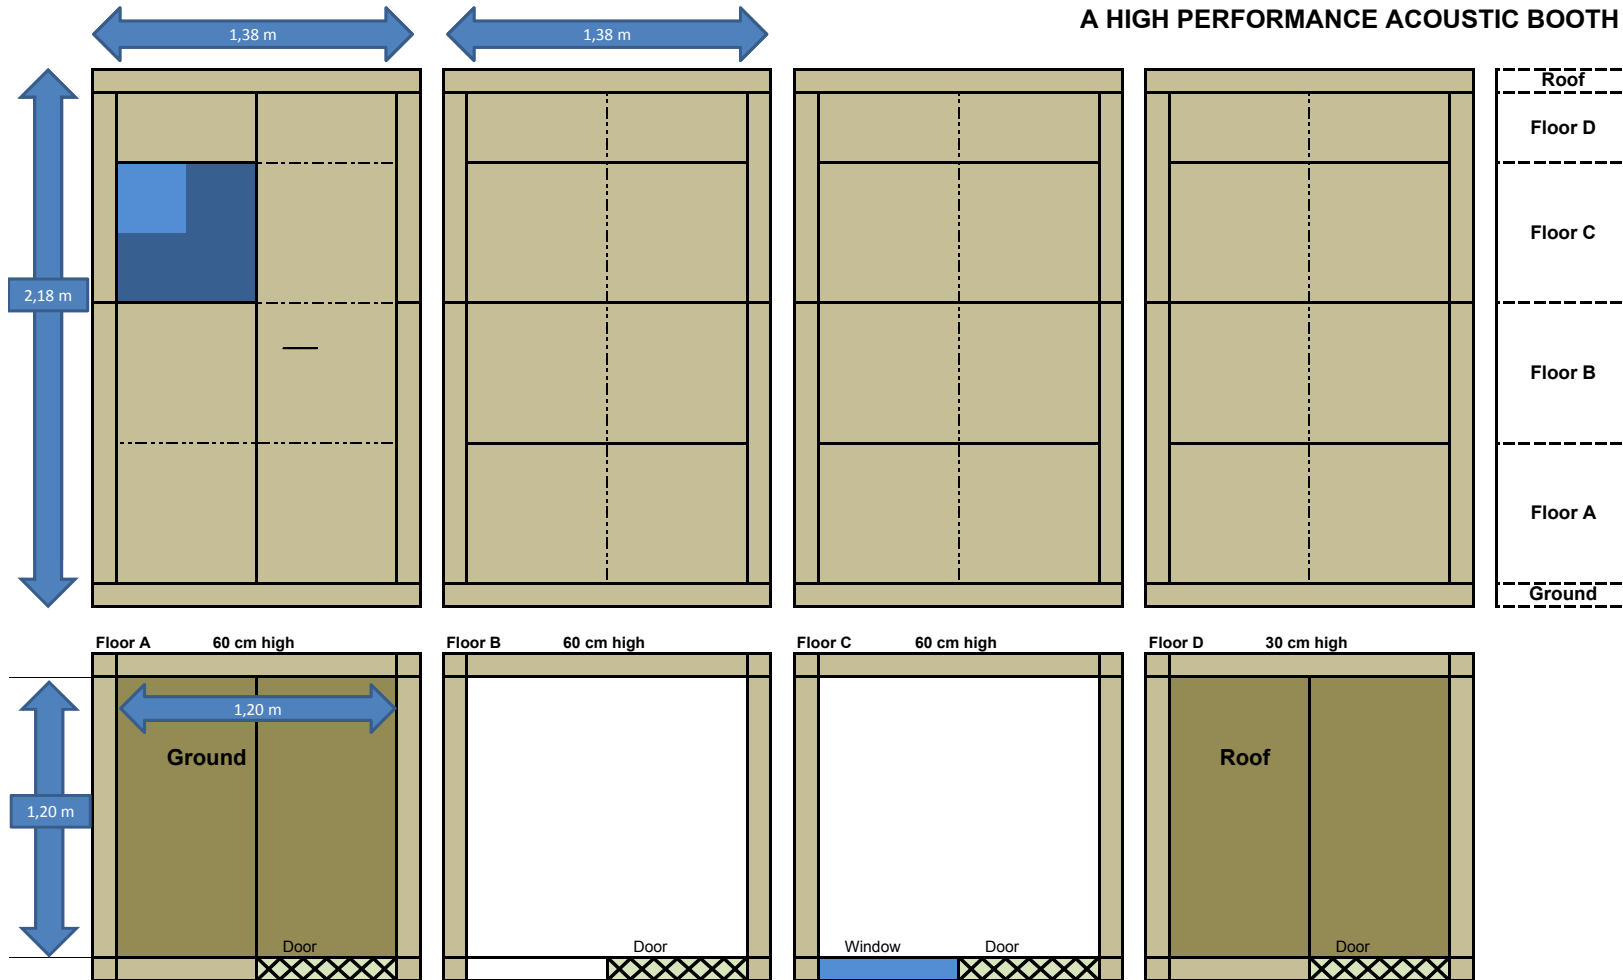


Bricks							Application	
Bricks Sizes	120 x 60	120 x 30	30 x 60	Corner	Structure	Window	Brass and Woodwinds	
Floor A	4			4				
Floor B	3							
Floor C	3			4		1		
Floor D		3	1					
Roof	2				4		1.) Airbox 4.) Silent Blocks	
Ground	2				4		2.) Carpet 5.) Electricity Plug	
Total Bricks	14	3	1	8	8	1	3.) Lights LED 6.) 2 Vicoustic acustic panels	

Model "120 X 120"

ENQUIRE S.L. Studiobricks Tel.: +34 609 865 723 Web: www.studiobricks.com
 Calle Aribau 177, 1a  STUDIO BRICKS Mail: info@studiobricks.com
 08036 Barcelona / Spanien NIF: B - 634 04 0 32



A HIGH PERFORMANCE ACOUSTIC BOOTH

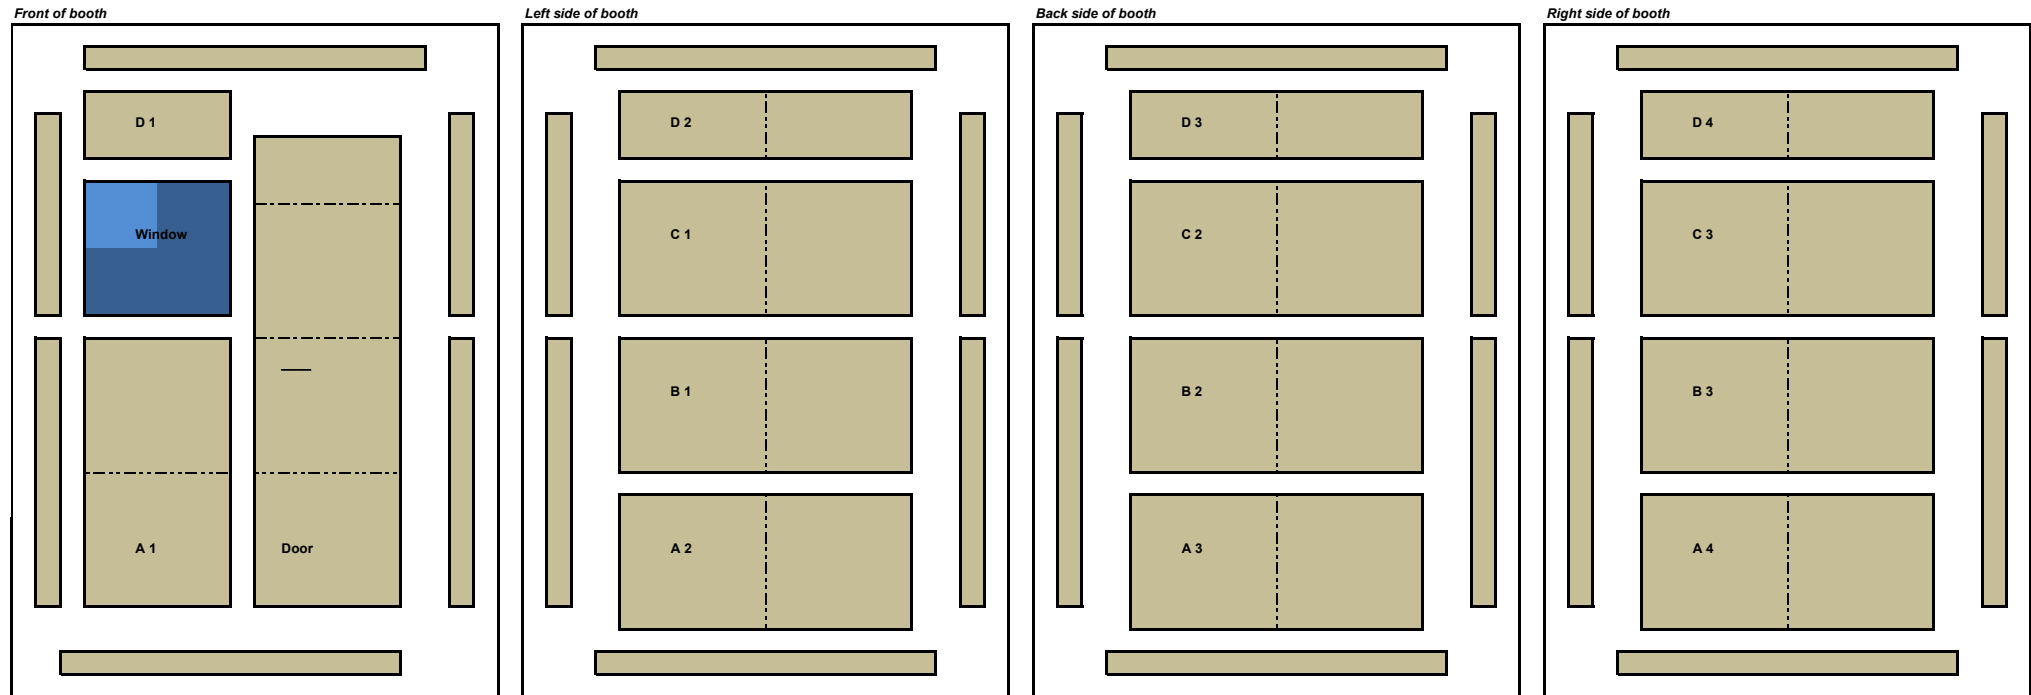

Bricks							Application	
Bricks Sizes	120 x 60	120 x 30	30 x 60	Corner	Structure	Window	Brass and Woodwinds	
Floor A	4			4				
Floor B	3							
Floor C	3			4		1		
Floor D		3	1					
Roof	2				4		4.) Silent Blocks	
Ground	2				4		5.) Electricity Plug	
Total Bricks	14	3	1	8	8	1	3.) Lights LED	
							6.) 2 Vicoustic acoustic panels	



Model "150 X 120"

Available in 1,68 m x 1,38 x 2,18 and 1,68 m x 1,68 x 2,18



ENQUIRE S.L. Studiobricks Tel.: +34 609 865 723 Web: www.studiobricks.com
 Calle Aribau 177, 1a STUDIO BRICKS Mail: info@studiobricks.com
 08036 Barcelona / Spanien NIF: B - 634 04 0 32

A HIGH PERFORMANCE ACOUSTIC BOOTH

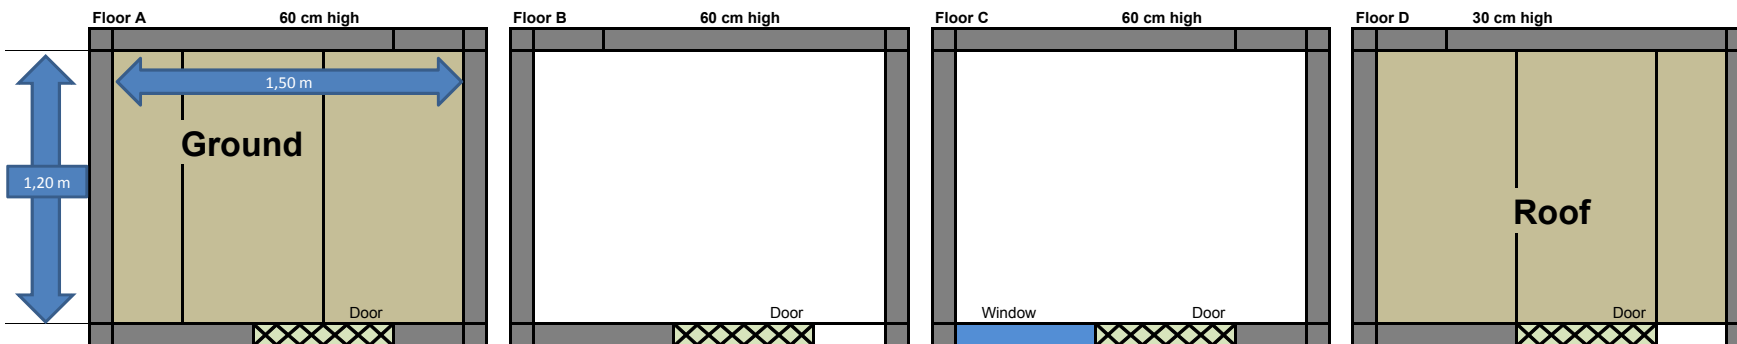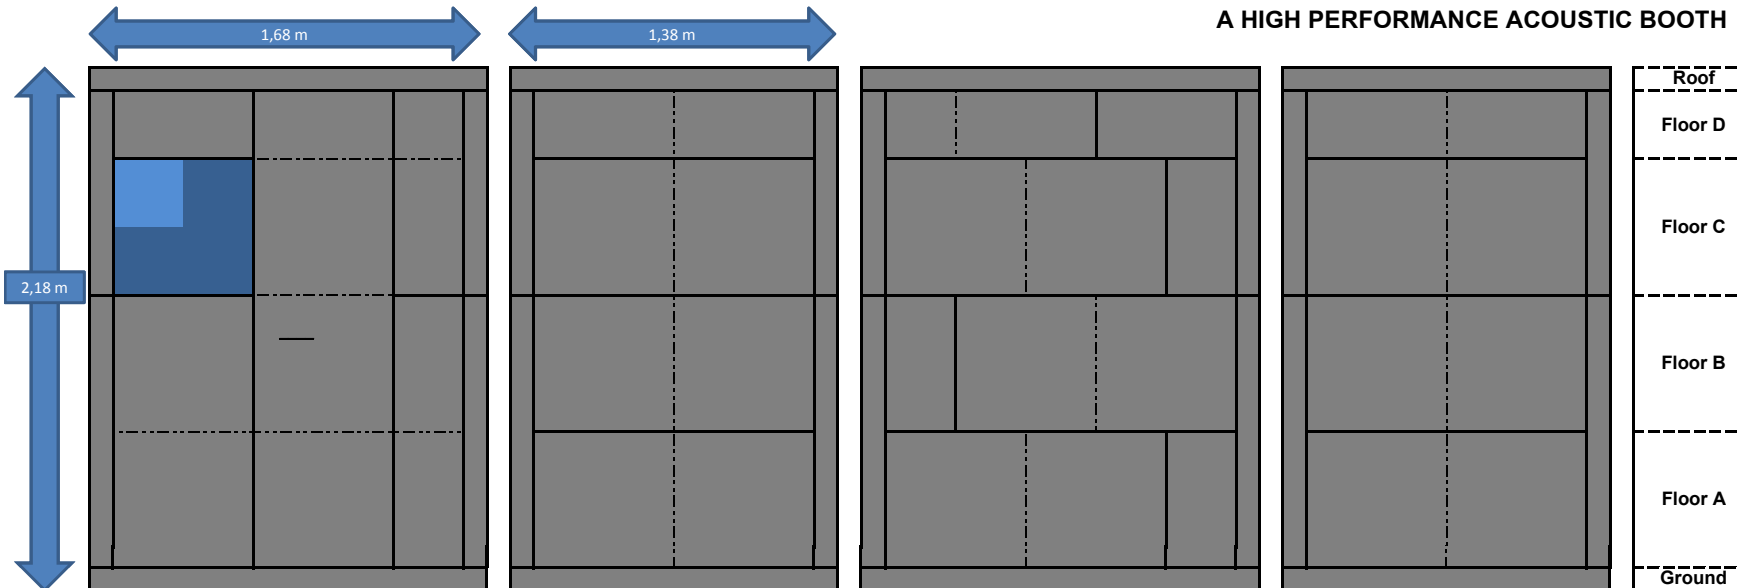

Bricks									Application	
Bricks Sizes	120 x 60	120 x 60	120 x 30	60 x 30	90 x 30	Corner	Structure	Window	Pro-Keyboards, Homerecording, Musicproduction Guitars and Basses	
Floor A	4		1	1		4				
Floor B	3			1						
Floor C	3			1	1	4		1		
Floor D			3	1	1					
Roof	2				1		4		1.) Airbox 4.) Silent Blocks	
Ground	2				1		4		2.) Carpet 5.) Electricity Plug	
Total Bricks	14	0	4	4	4	8	8	1	3.) Lights LED 6.) 5 Vicoustic acoustic panels	

Model "150 X 120"

Available in 1,68 m x 1,38 x 2,18 and 1,68 m x 1,68 x 2,18

studiobricks


ENQUIRE S.L. Studiobricks
Calle Aribau 177, 1a
08036 Barcelona / Spanien

Tel.: +34 609 865 723
STUDIO BRICKS
NIF: B - 634 04 0 32


Web: www.studiobricks.com
Mail: info@studiobricks.com

A HIGH PERFORMANCE ACOUSTIC BOOTH


Front of booth

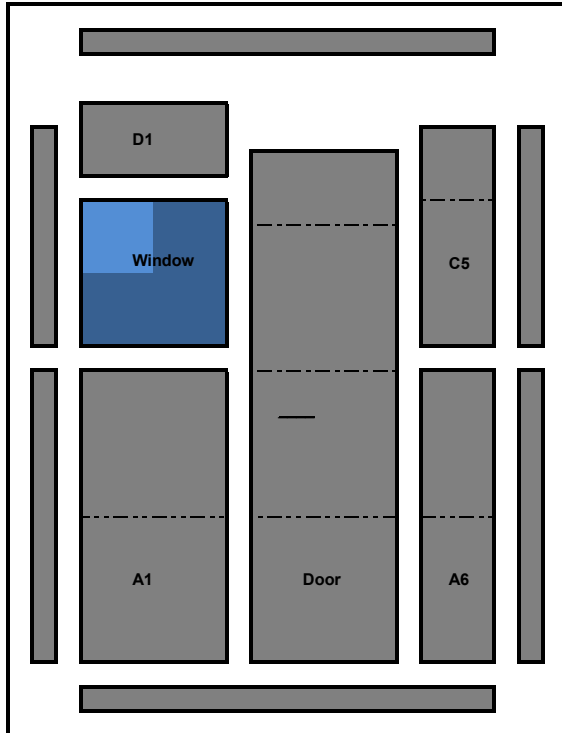


Left side of booth

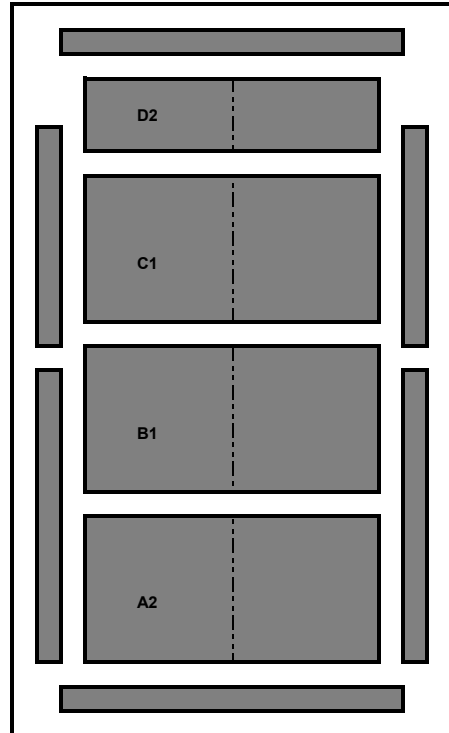

Back side of booth

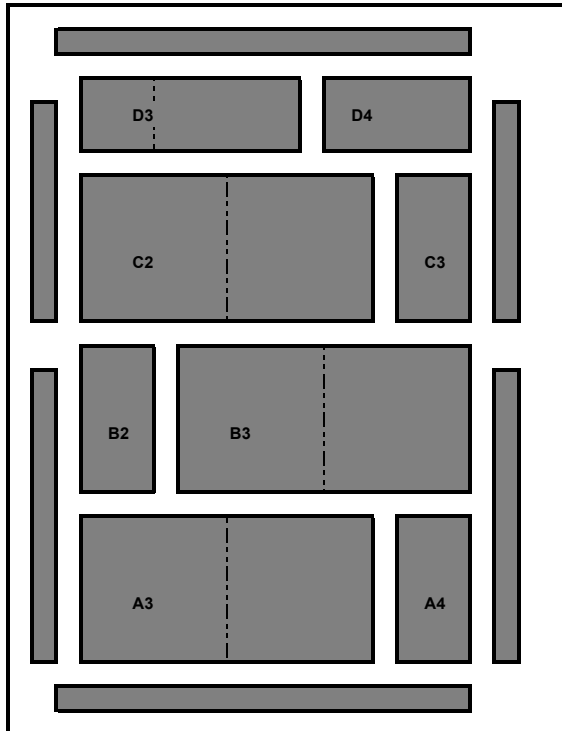

Right side of booth

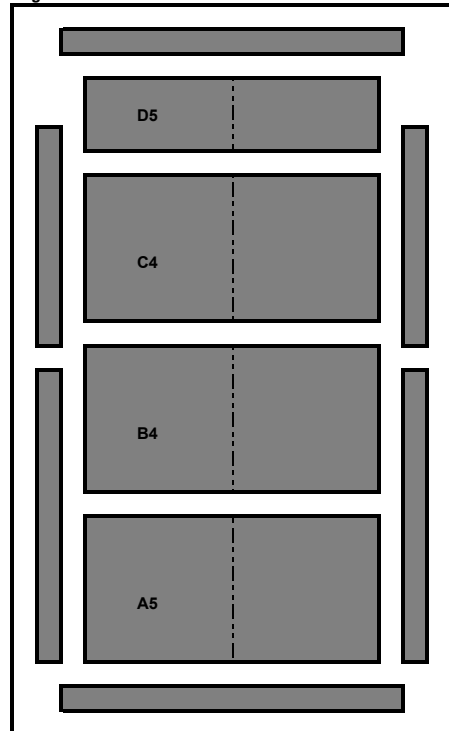

Bricks

Sizes	120 x 60	120 x 60	120 x 30	60 x 30	90 x 30	Corner	Structure	Window
Floor A	4		1	1		4		
Floor B	3			1				
Floor C	3			1	1	4		1
Floor D			3	1	1			
Roof	2				1		4	
Ground	2				1		4	
Total Bricks	14	0	4	4	4	8	8	1

Application

Pro-Keyboards, Homerecording
Guitars and Basses
Musicproduction, Brass & Woodw.

Components

- 1.) Airbox
- 2.) Carpet
- 3.) Lights LED
- 4.) Silent Blocks
- 5.) Electricity Plug
- 6.) 5 Vicoustic acoustic panels


Model "150 X 180"

Available in 1,68 m x 1,98 x 2,18 and 1,98 m x 1,98 x 2,18

ENQUIRE S.L. Studiobricks Tel.: +34 609 865 723 Web: www.studiobricks.com
 Calle Aribau 177, 1a STUDIO BRICKS Mail: info@studiobricks.com
 08036 Barcelona / Spain NIF: B - 634 04 0 32



A HIGH PERFORMANCE ACOUSTIC BOOTH

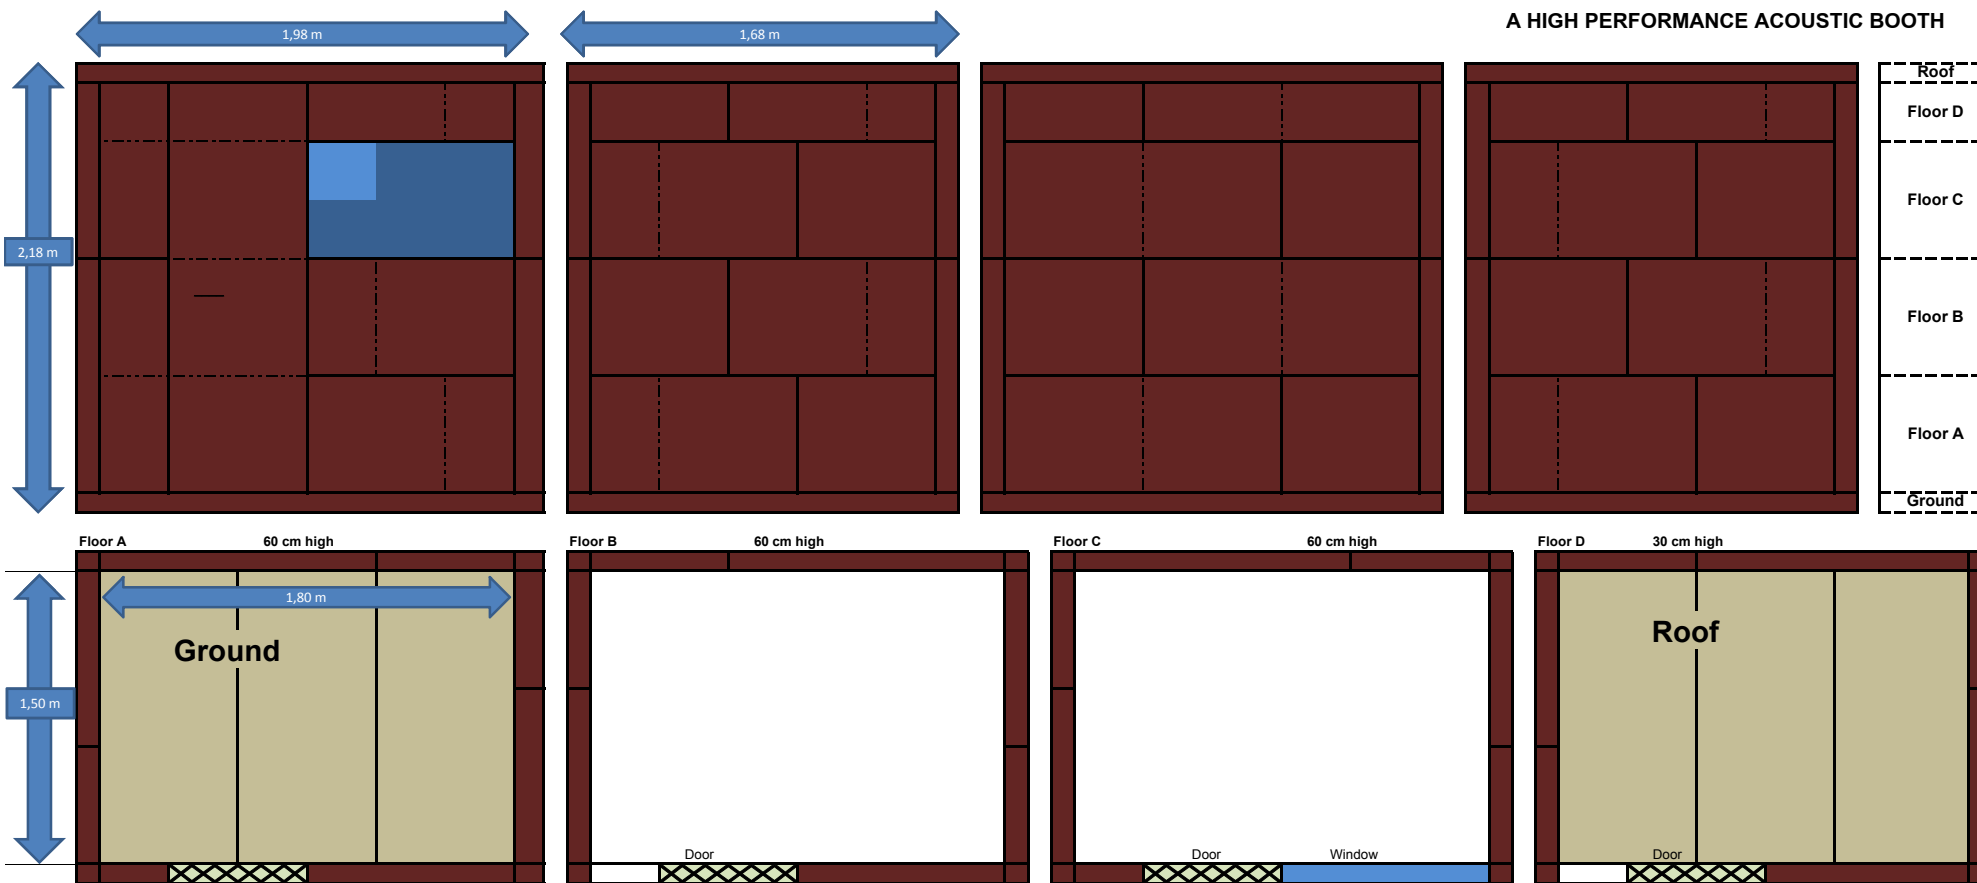

Bricks										Application	
Bricks Sizes	120 x 60	90 x 60	60 x 60	120 x 30	90 x 30	30 x 60	Corner	Structure	Window	Keyboards, Piano, String instruments Guitars and Bases	
Floor A	1	3	3	1			4				
Floor B	1	3	3								
Floor C	1	2	3		1		4		1		
Floor D				1	3	3					
Roof	3							4			
Ground	3							4			
Total Bricks	9	8	9	2	4	3	8	8	1		

Components	
1.) Airbox	4.) Silent Blocks
2.) Carpet	5.) Electricity Plug
3.) Lights LED	6.) 5 Vicoustic acoustic panels





Model "180 X 150"

Available in 1,98 m x 1,98 x 2,18 and 1,98 m x 1,68 x 2,18



ENQUIRE S.L. Studiobricks Tel.: +34 609 865 723 Web: www.studiobricks.com
 Calle Aribau 177, 1a Skype: STUDIO BRICKS Mail: info@studiobricks.com
 08036 Barcelona / Spanien NIF: B - 634 04 0 32

A HIGH PERFORMANCE ACOUSTIC BOOTH

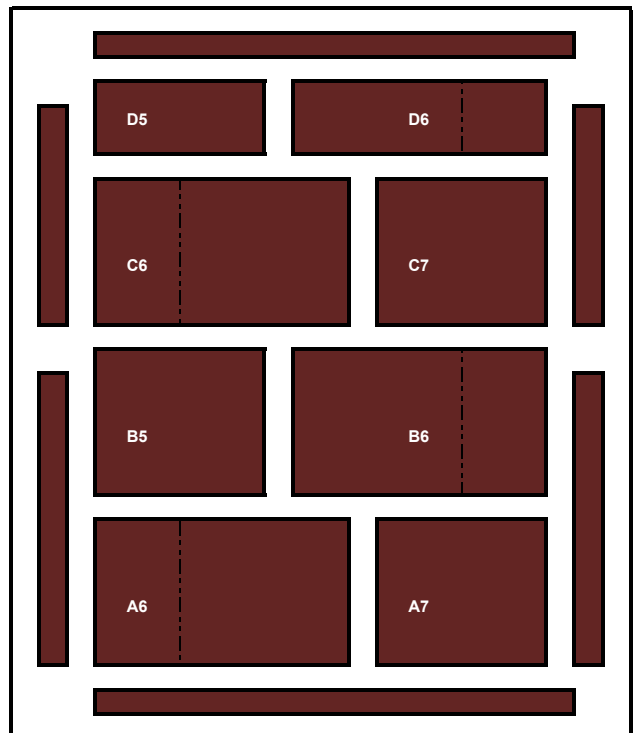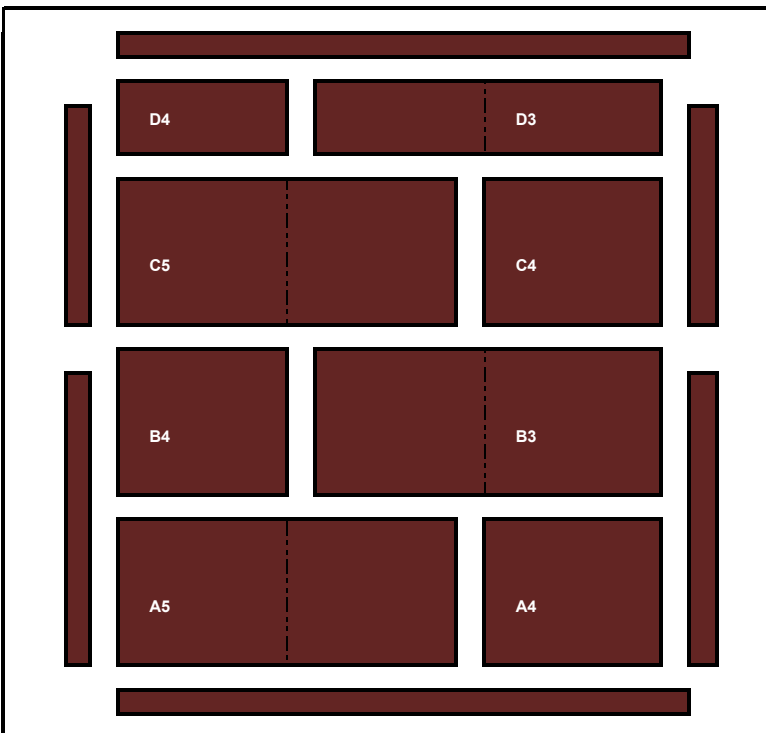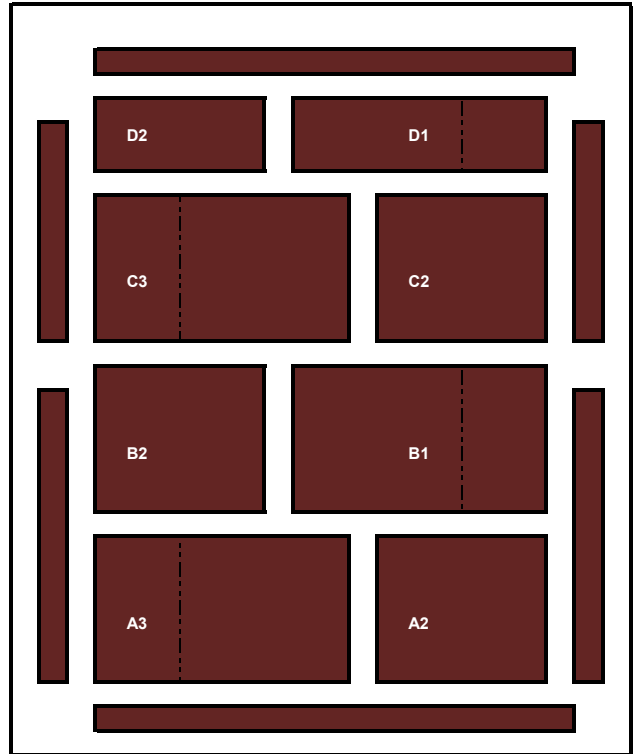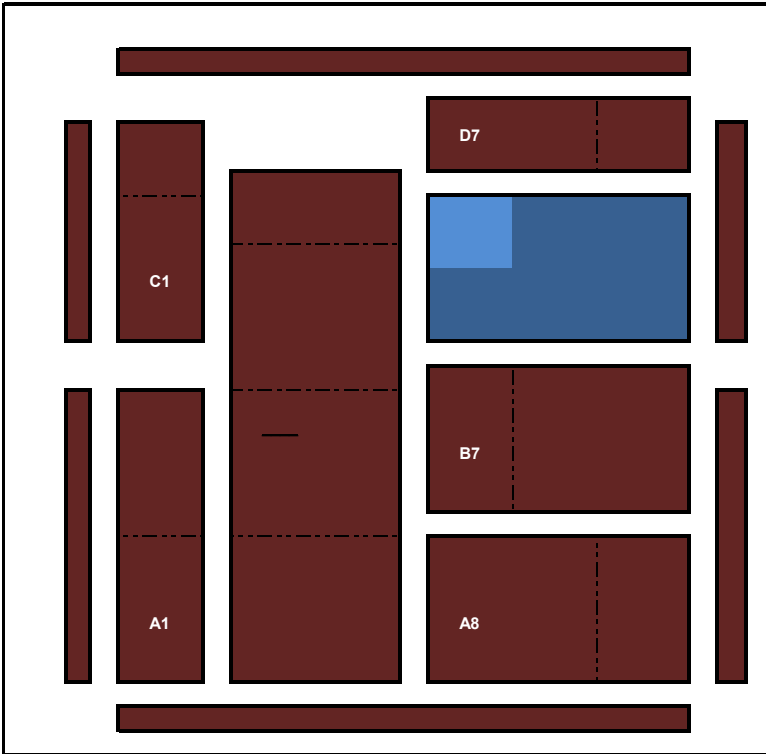

Bricks	120 x 60	90 x 60	60 x 60	120 x 30	90 x 30	30 x 60	Corner	Structure	Window	Application
Floor A	1	3	3	1			4			Keyb., Piano, Strings
Floor B	1	3	3							Guitars and Basses
Floor C	1	2	3		1		4		1	Components
Floor D				1	3	3				1.) Airbox
Roof	3							4		2.) Carpet
Ground	3							4		3.) Lights LED
Total Bricks	9	8	9	2	4	3	8	8	1	4.) Silent Blocks
										5.) Electricity Plug
										6.) 5 Vicoustic ac. Panels